



H:\dataproject\18478\Golden Valley Plate\Preliminary\Area 02\18478-A2-PP.dwg Feb 08, 2008 -- 9:33am

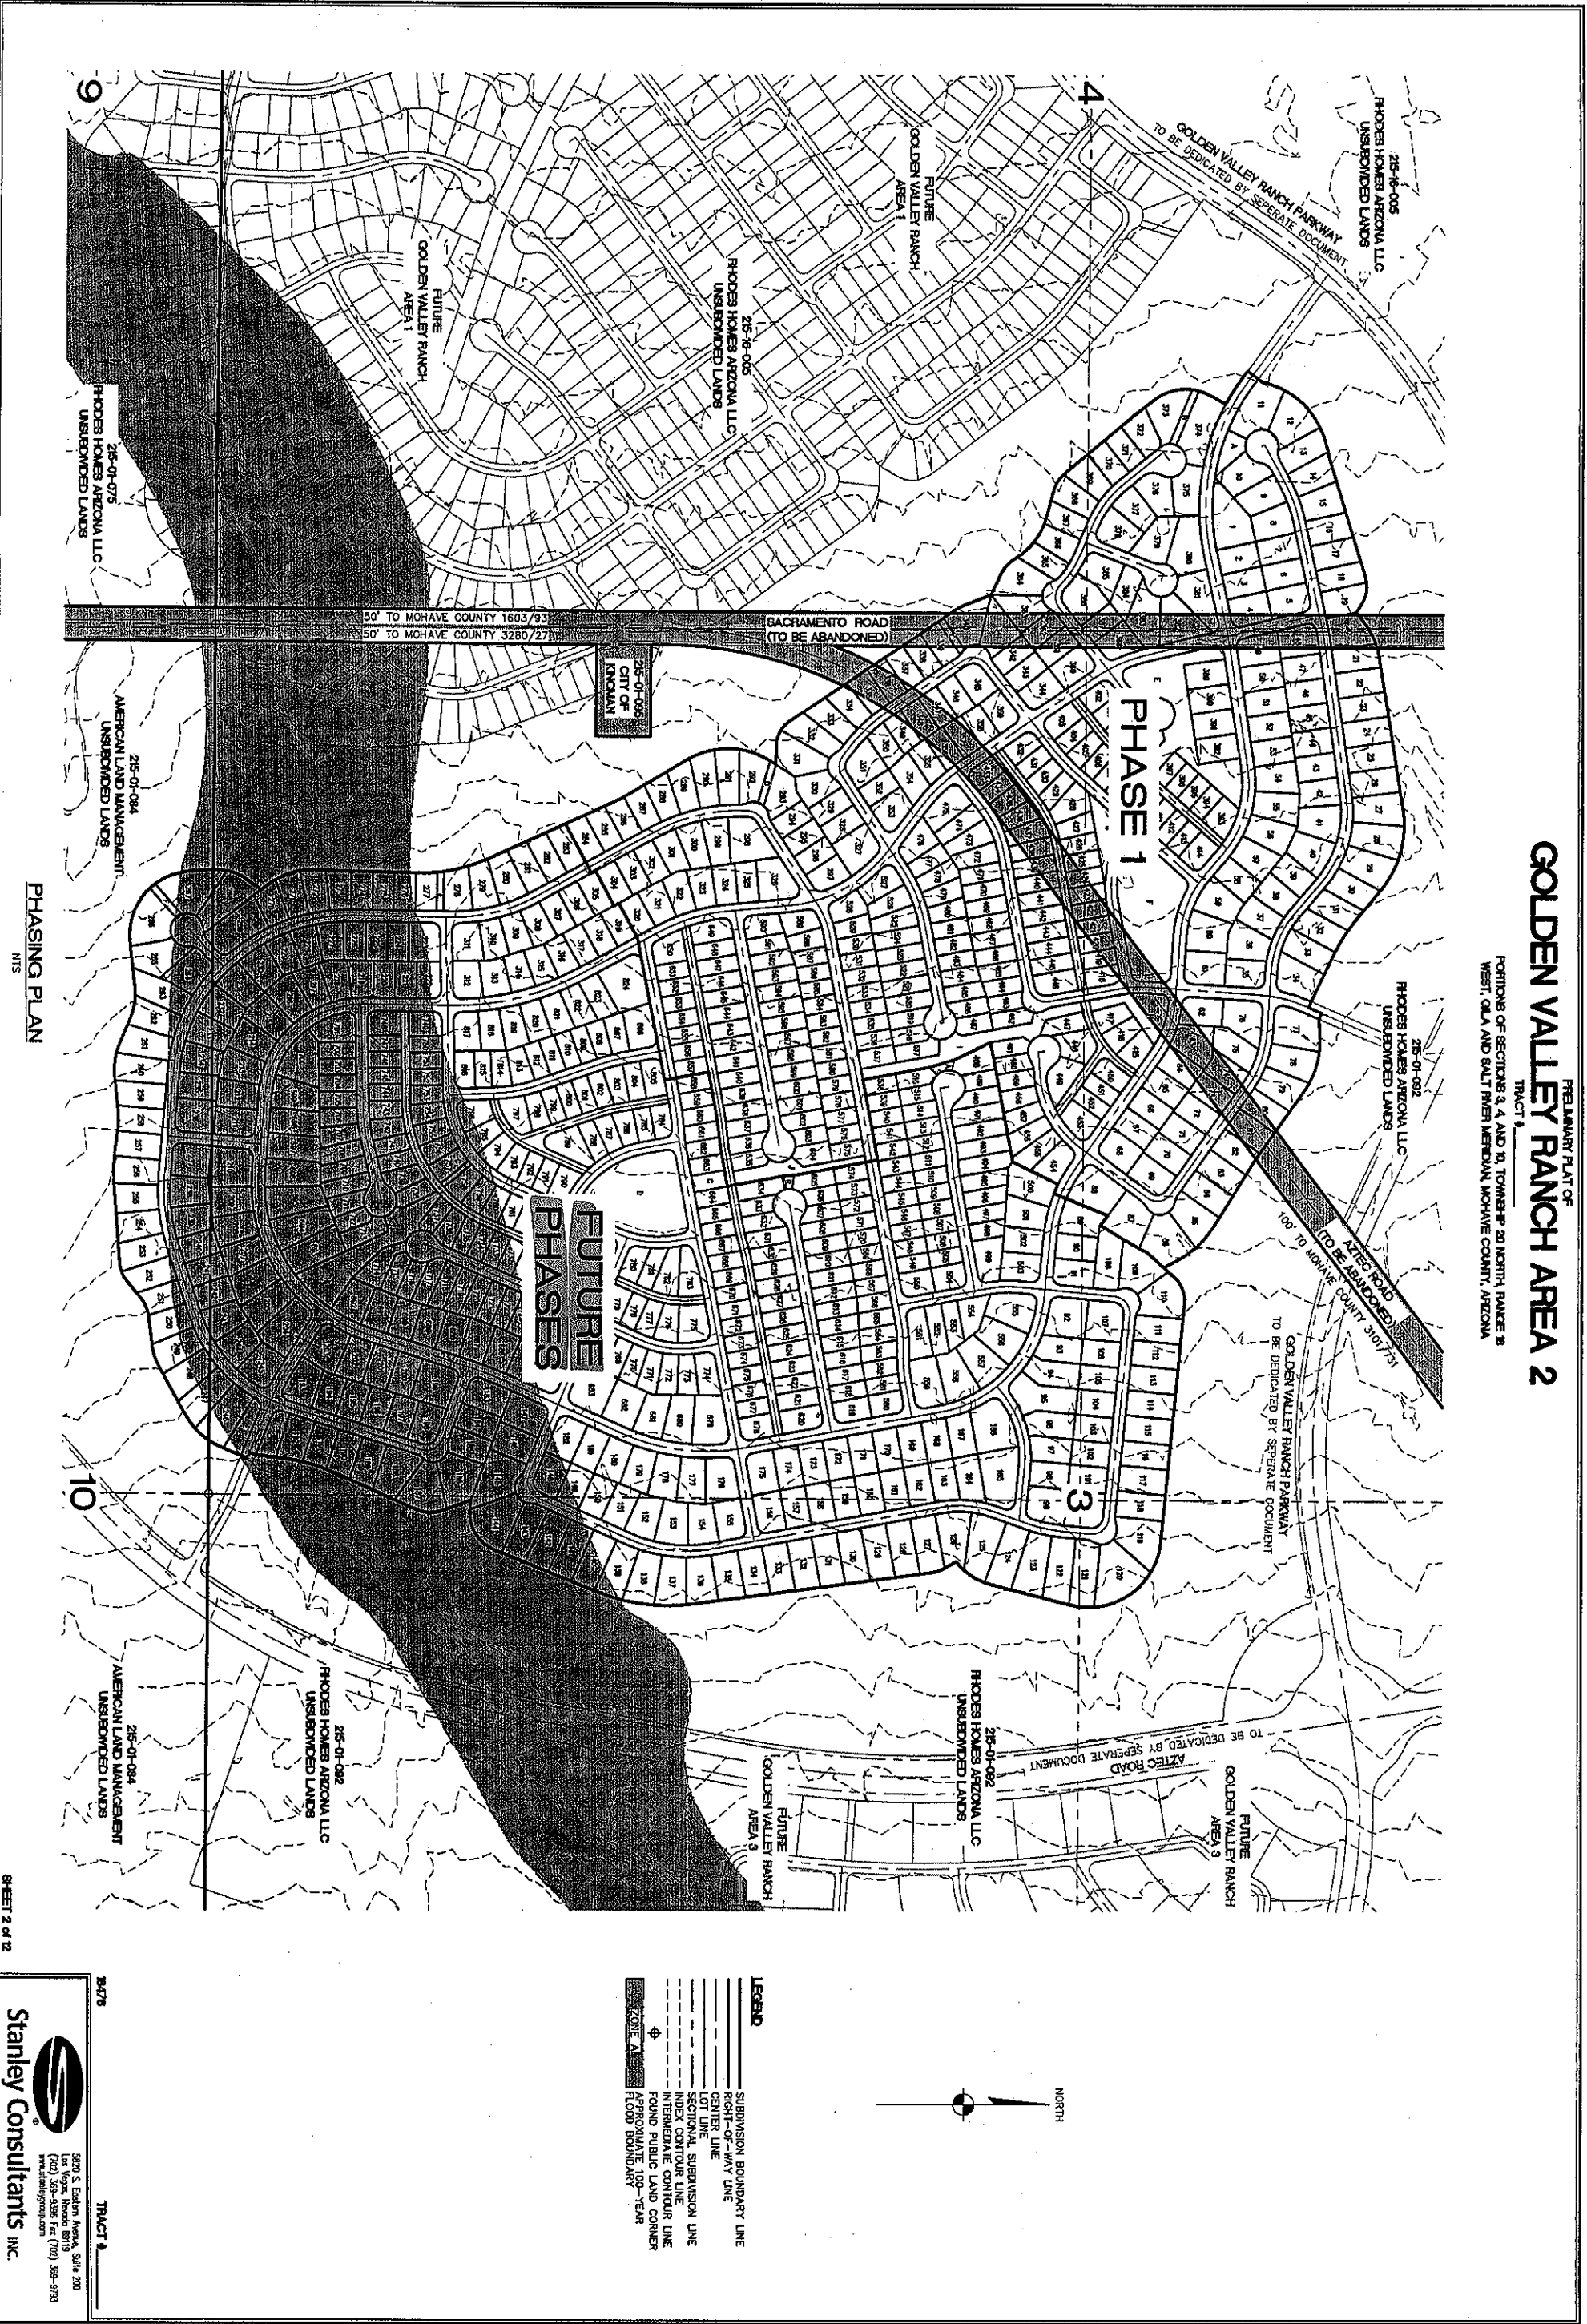

H:\dotoproject\18476\Golden Valley Plate\Preliminary\Area 02\18476-A2-PP.dwg Feb 08, 2008 - 9:33am

PRELIMINARY PLAT OF
GOLDEN VALLEY RANCH AREA 2
TRACT 8
PORTIONS OF SECTIONS 3, 4 AND 10, TOWNSHIP 20 NORTH, RANGE 8
WEST, CLAY AND BALT RIVER MERIDIAN, MOHAVE COUNTY, ARIZONA

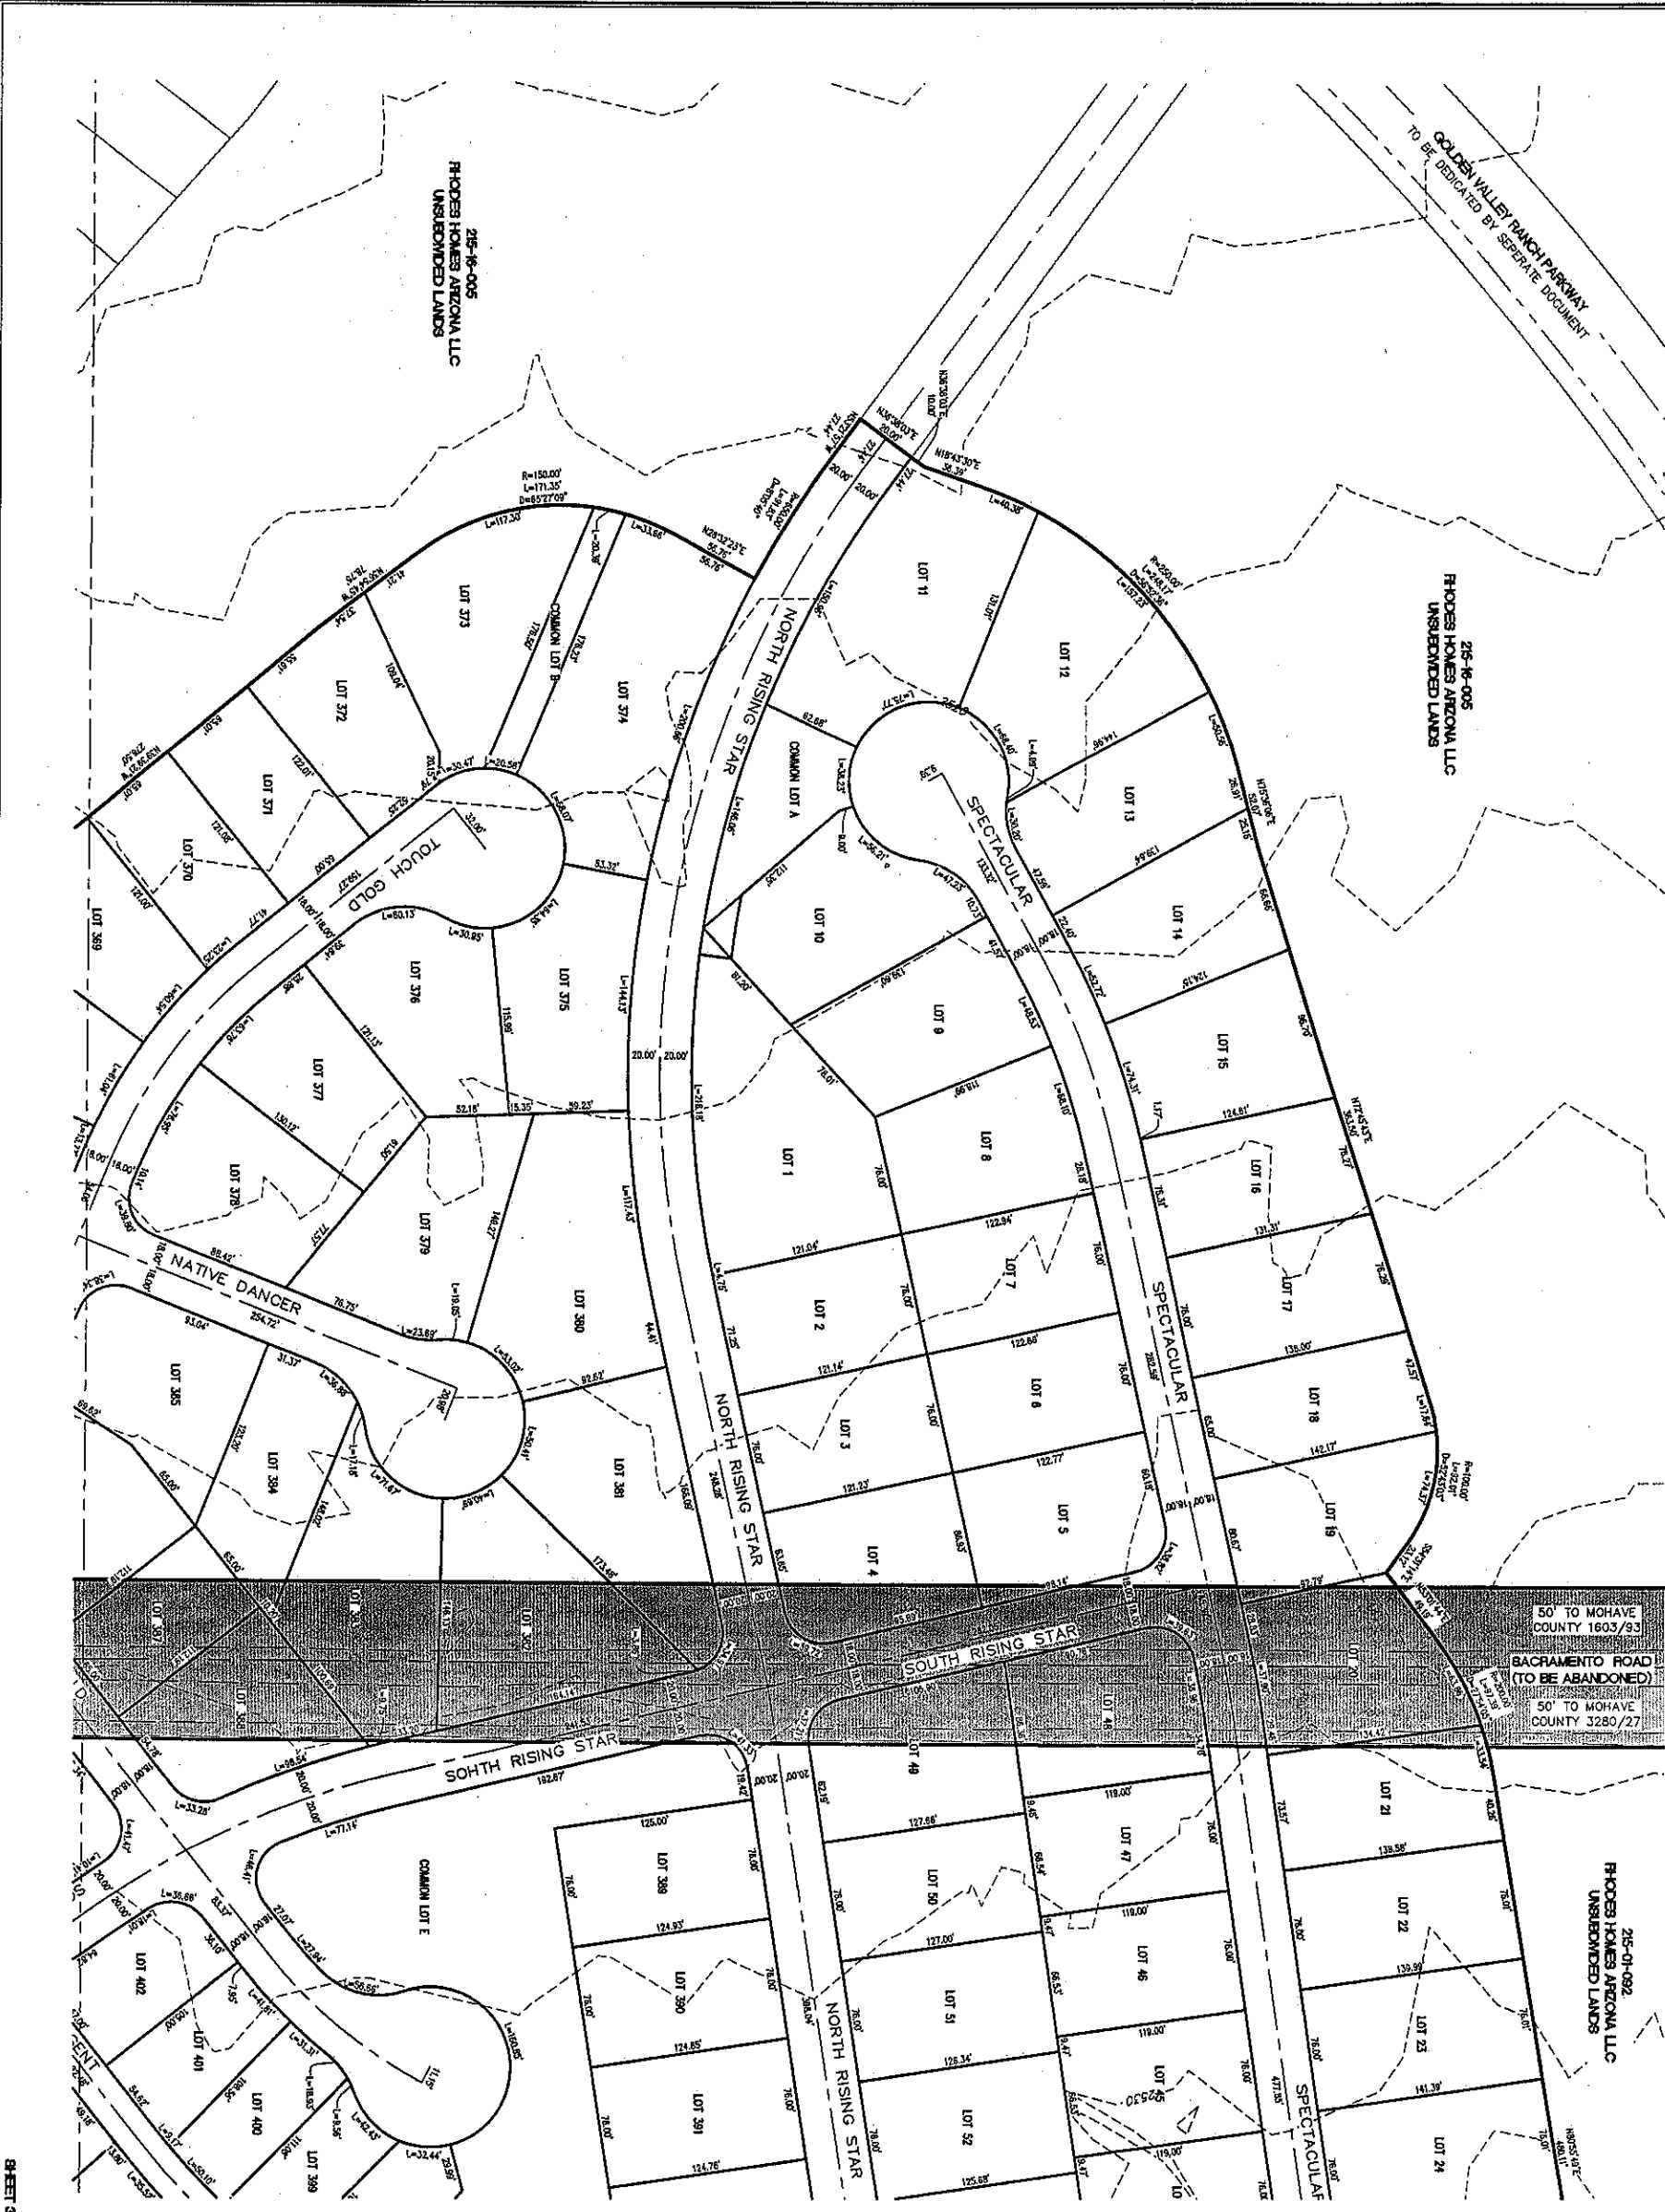

LEGEND

- SUBDIVISION BOUNDARY LINE
- RIGHT-OF-WAY LINE
- CENTER LINE
- SECTIONAL SUBDIVISION LINE
- INDEX CONTIGUOUS LINE
- INTERMEDIATE CONTIGUOUS LINE
- FOUND PUBLIC LAND CORNER
- APPROXIMATE 100-YEAR FLOOD BOUNDARY

GRAPHIC SCALE

1 inch = 50 feet

KEY MAP

NTS

STANLEY CONSULTANTS INC.

5820 S. Indian Avenue, Suite 200
Las Vegas, Nevada 89119
(702) 369-5555 Fax (702) 369-5131
www.stanleyconsultants.com

TRACT 8

SHEET 3 OF 12


H:\project\18476\Golden Valley Plate\Preliminary\Area 02\18476-A2-PP.dwg Feb 08, 2005 - 8:34am

GOLDEN VALLEY RANCH AREA 2

PORTIONS OF SECTIONS 3, 4 AND 11, TOWNSHIP 20 NORTH, RANGE 8 WEST, GILA AND SALT RIVER MEDIAN MOHAVE COUNTY, ARIZONA

TRACT 2


PRELIMINARY PLAT OF

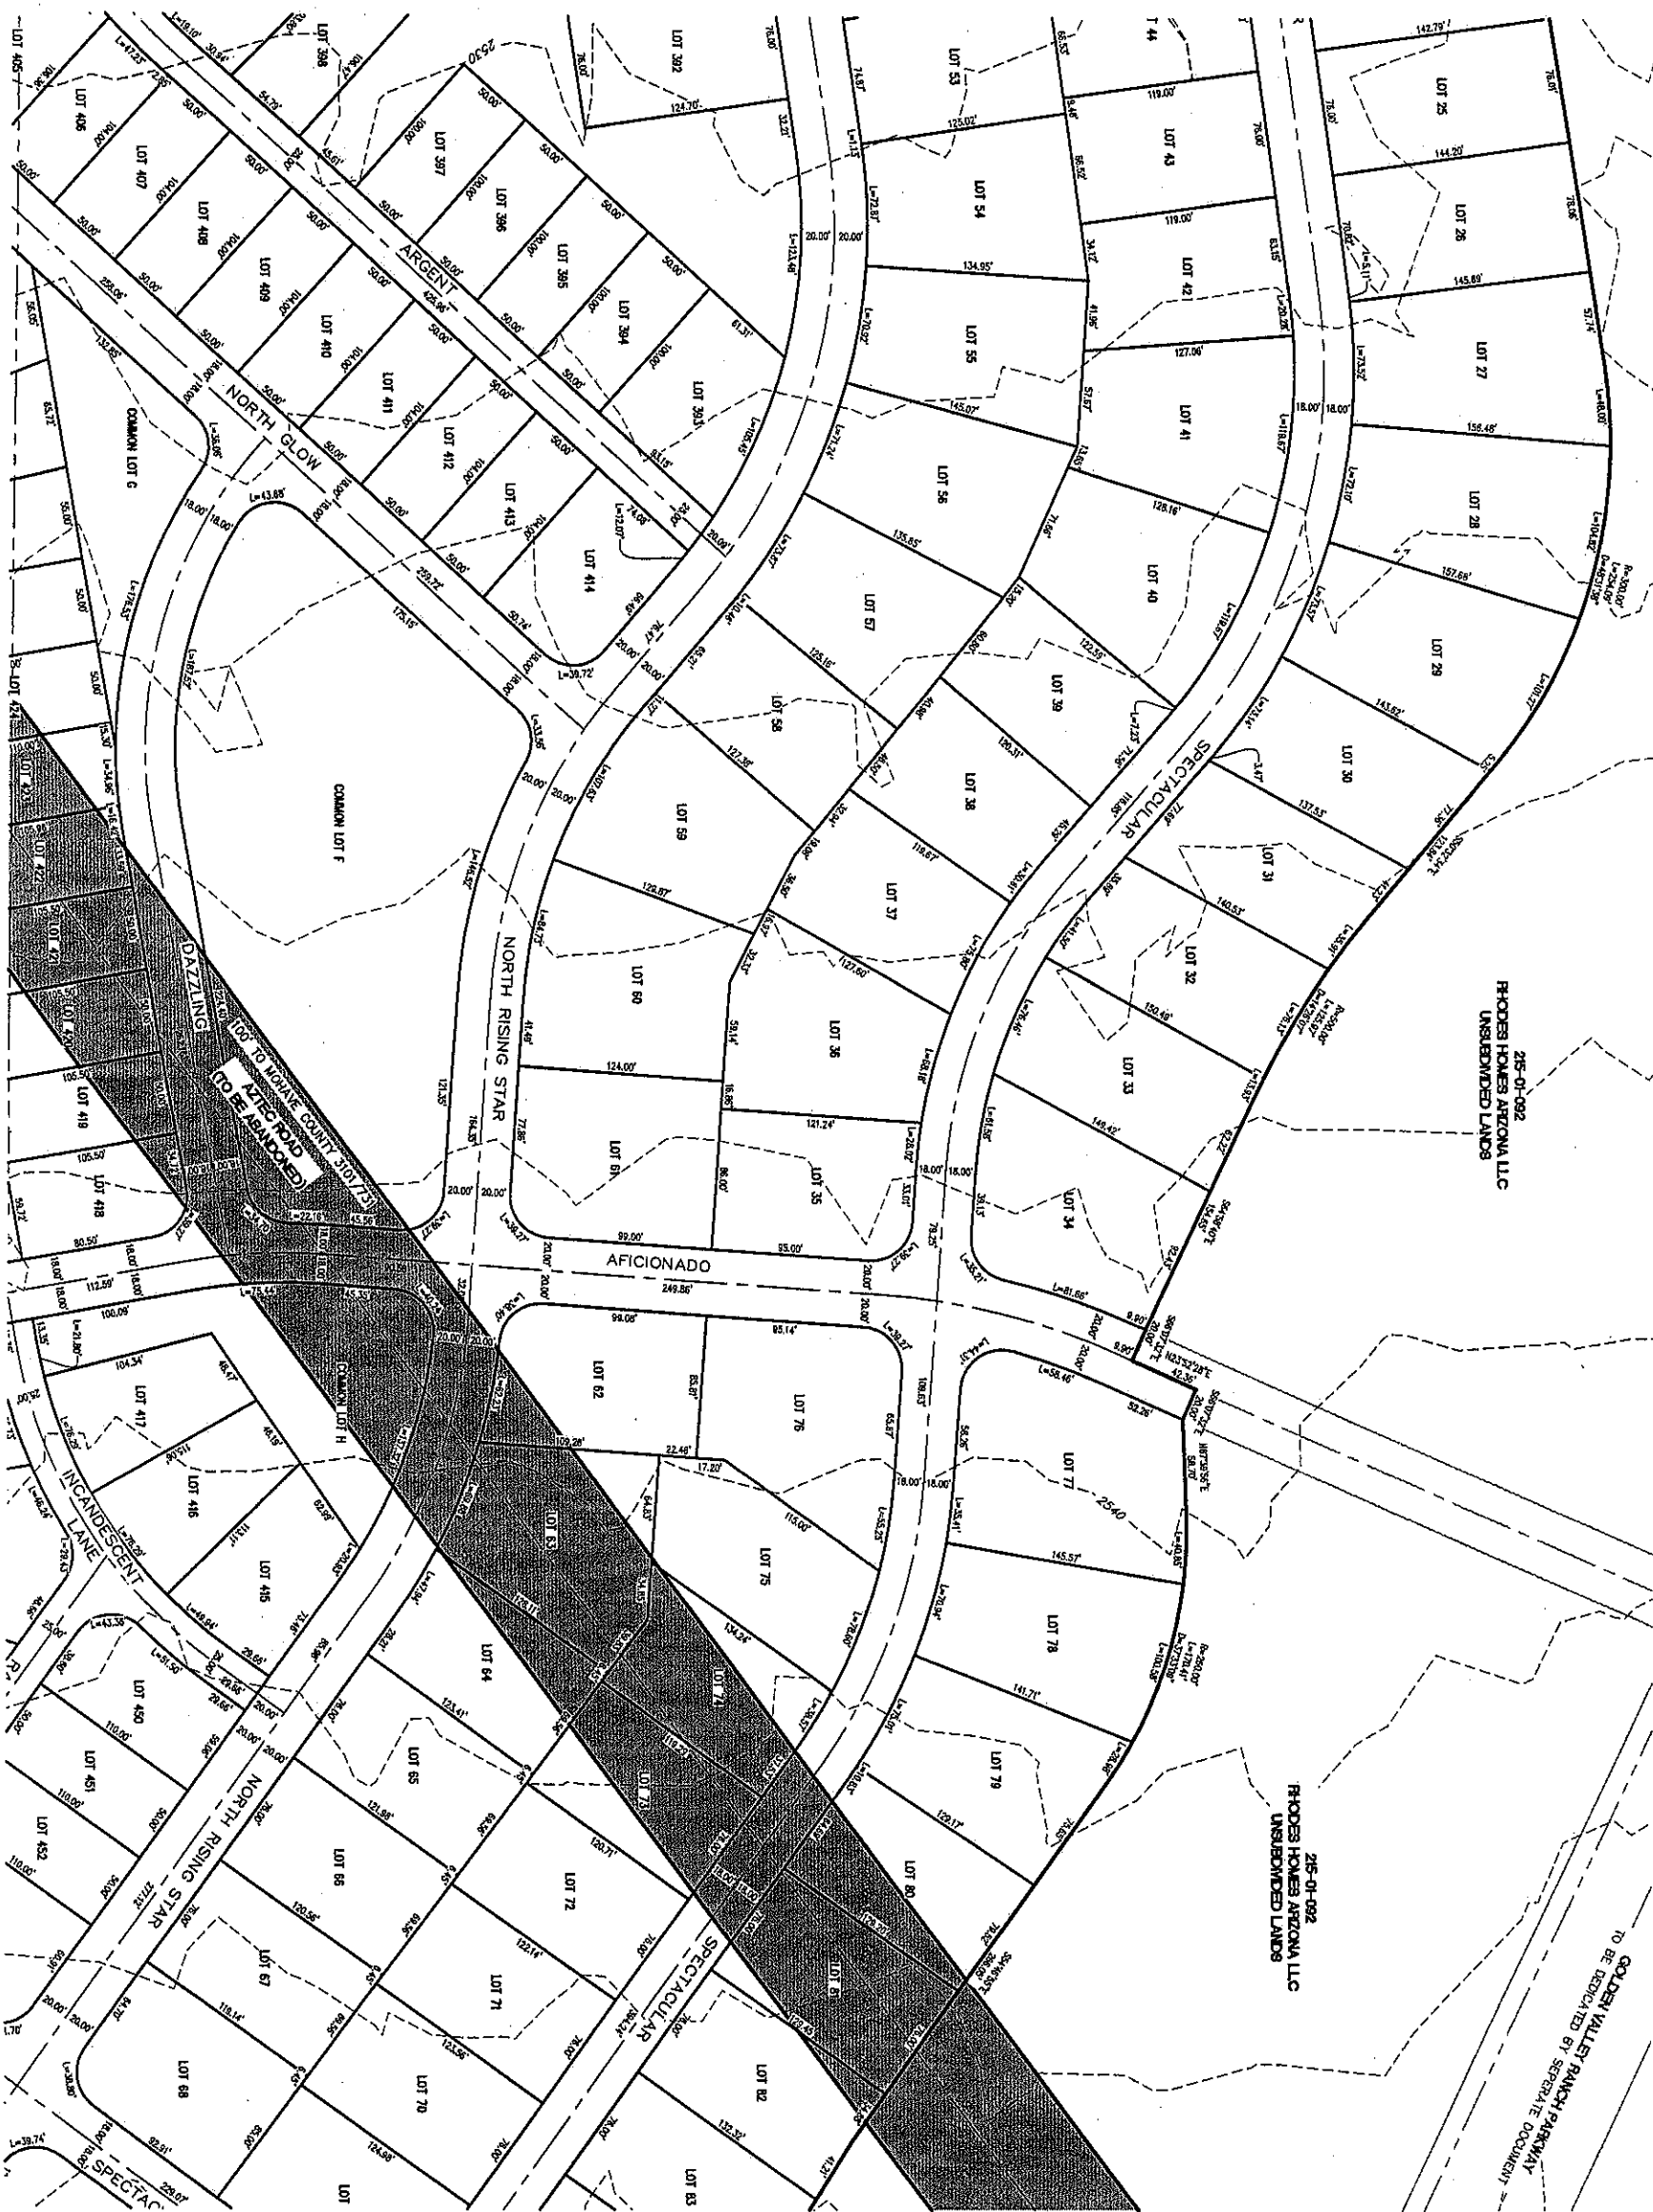

STANLEY CONSULTANTS, INC.

5000 S. GILBERT AVENUE, SUITE 200
MESA, ARIZONA 85204
(480) 399-3388 FAX (480) 399-3733
www.stanleyconsultants.com


H:\data\project\18476\Golden Valley Plate\Preliminary\Area 02\18476-A2-PP.dwg Feb 08, 2006 - 8:34am

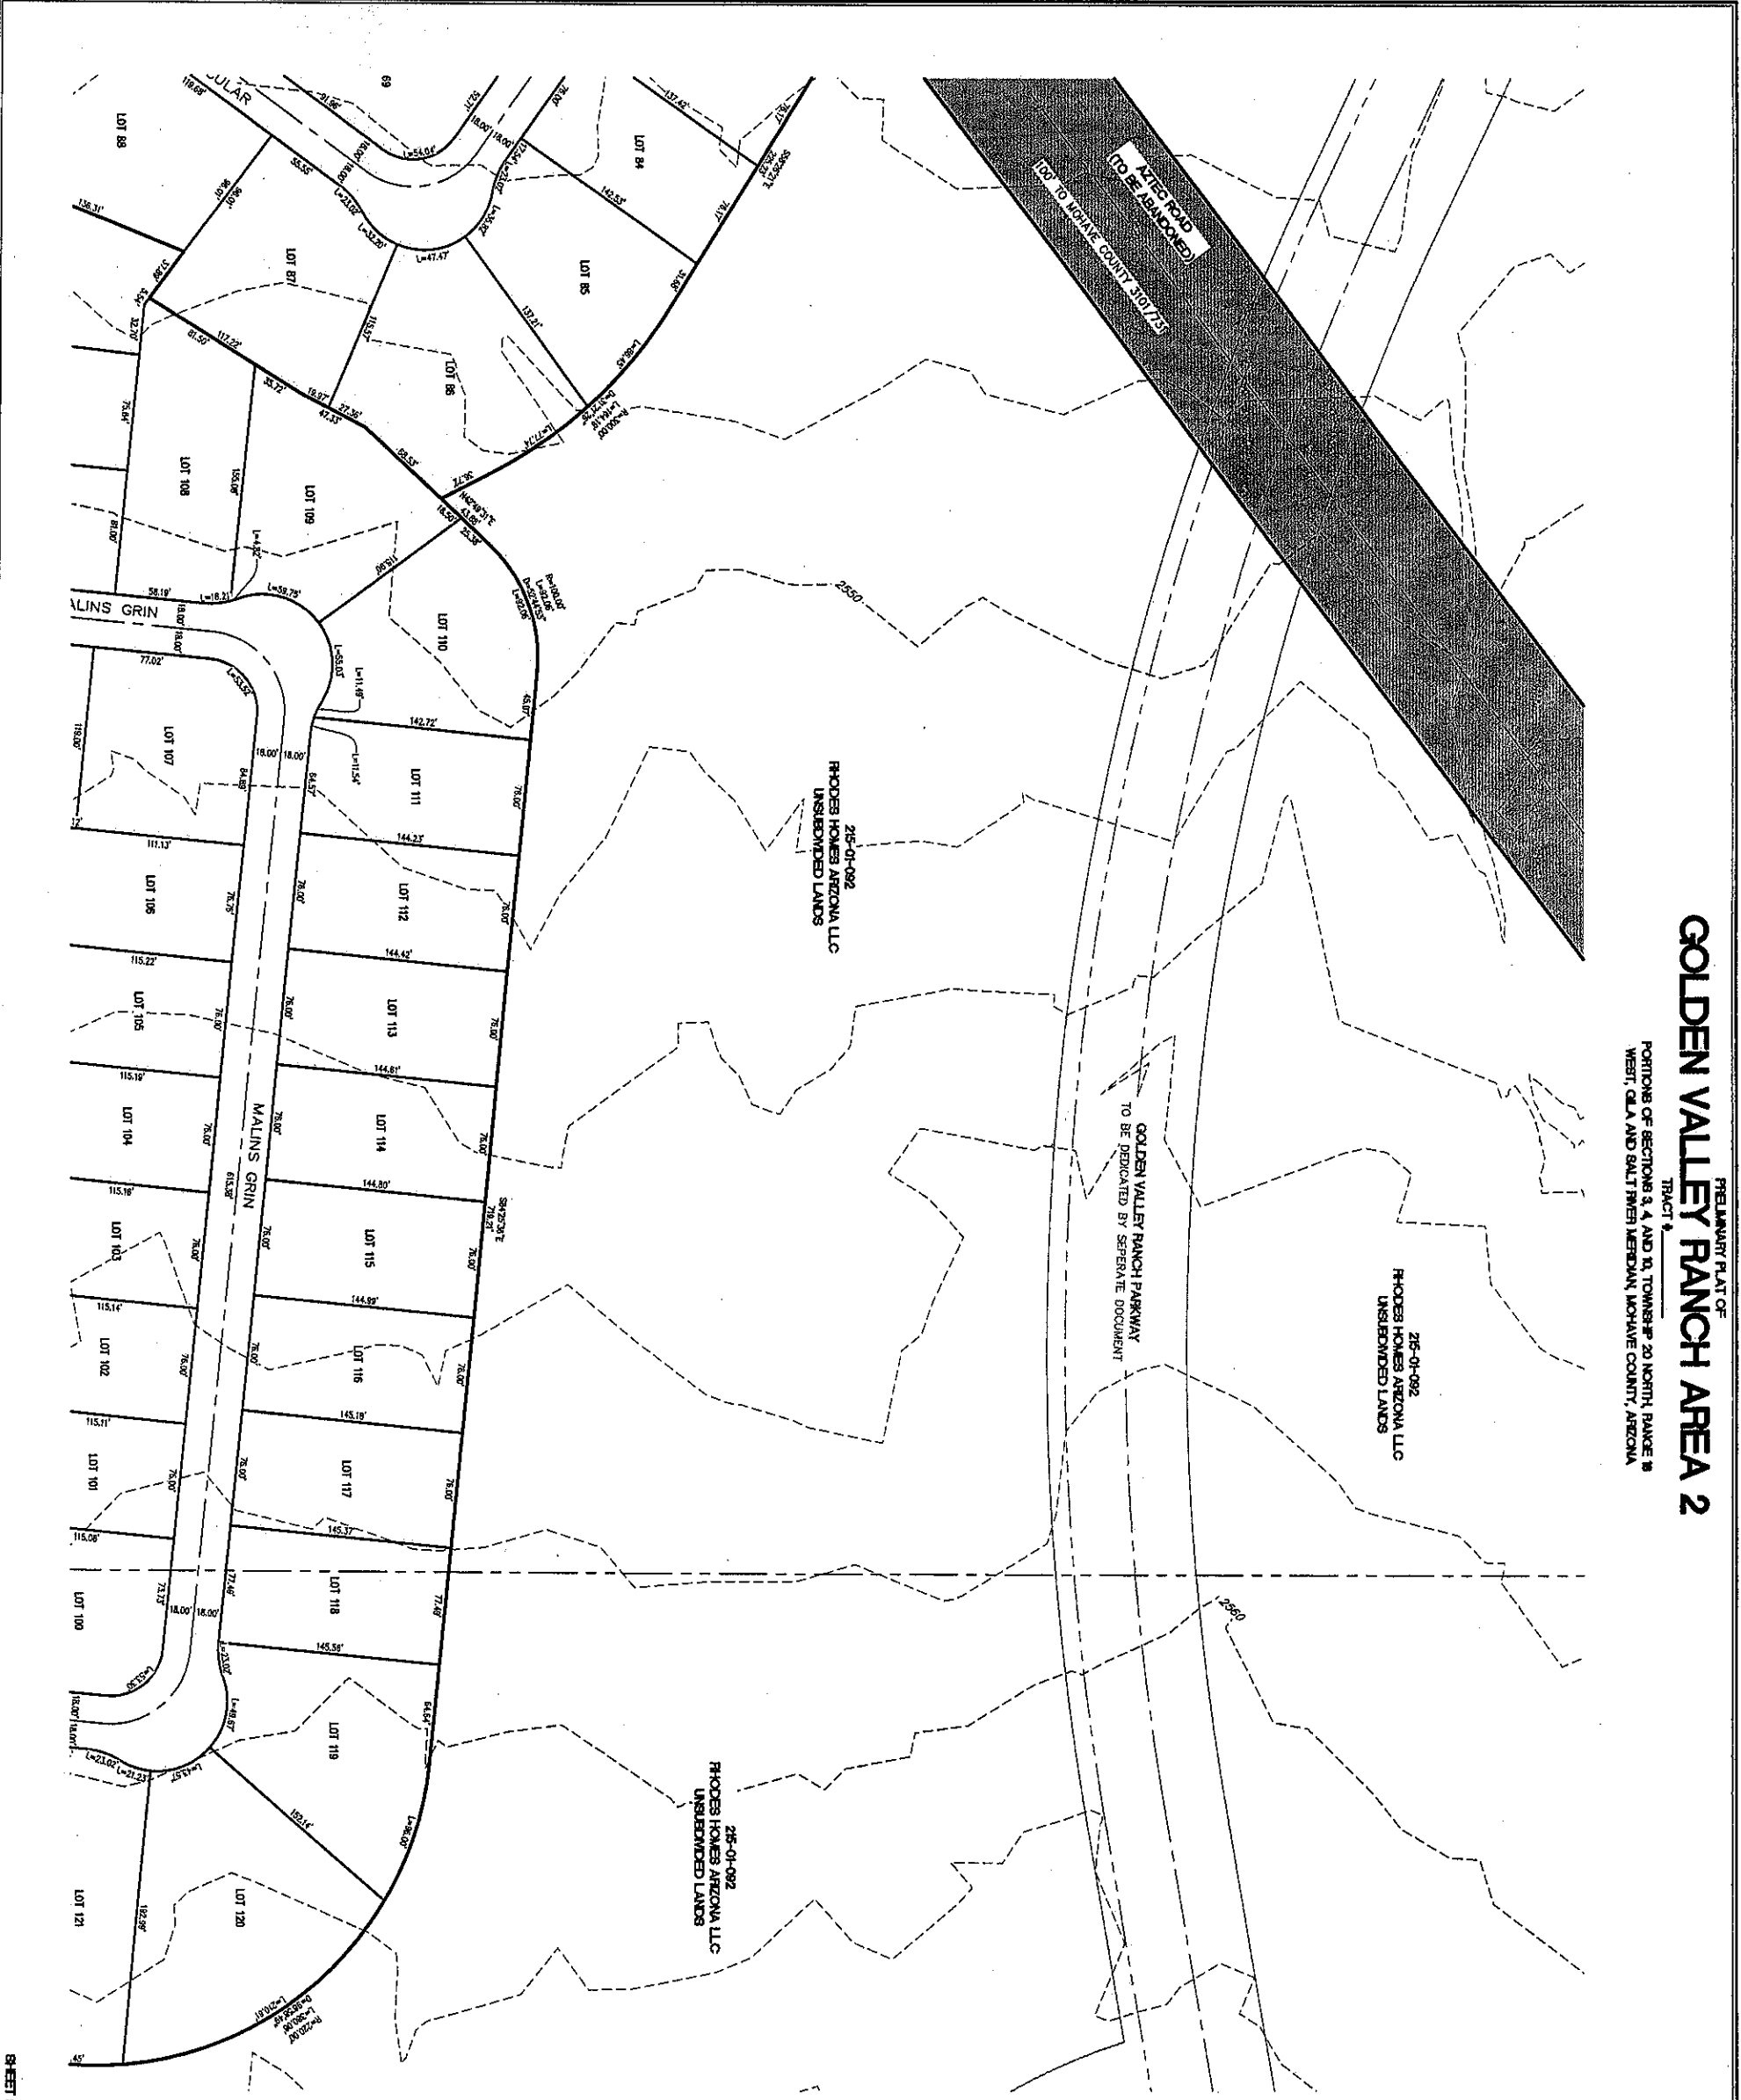

PRELIMINARY PLAT OF
GOLDEN VALLEY RANCH AREA 2
TRACT #
PORTIONS OF SECTIONS 3, 4 AND 10, TOWNSHIP 20 NORTH, RANGE 18
WEST, CLAY AND SALT RIVER MERIDIAN, MOHAVE COUNTY, ARIZONA



SHEET 5 OF 12

18476 TRACT #

 Stanley Consultants Inc.


5870 S. Eastern Avenue, Suite 200
Las Vegas, Nevada 89119
(702) 366-5265 Fax (702) 366-5793
www.stanleygroup.com

- LEGEND**
- SUBDIVISION BOUNDARY LINE
 - RIGHT-OF-WAY LINE
 - CENTER LINE
 - LOT LINE
 - SECTIONAL SUBDIVISION LINE
 - INDEX CONTIGUOUS LINE
 - INTERMEDIATE CONTIGUOUS LINE
 - FOUND PUBLIC LAND CORNER
 - APPROXIMATE 100-YEAR FLOOD BOUNDARY

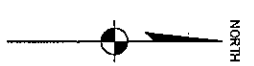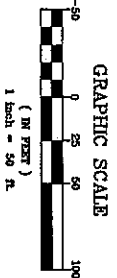


KEY MAP

NIS

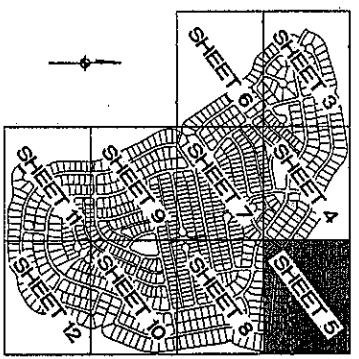

H:\dataproject\18476\Golden Valley Plate\ Preliminary\Area 02\18476-A2-PP.dwg Feb 08, 2006 - 9:34am

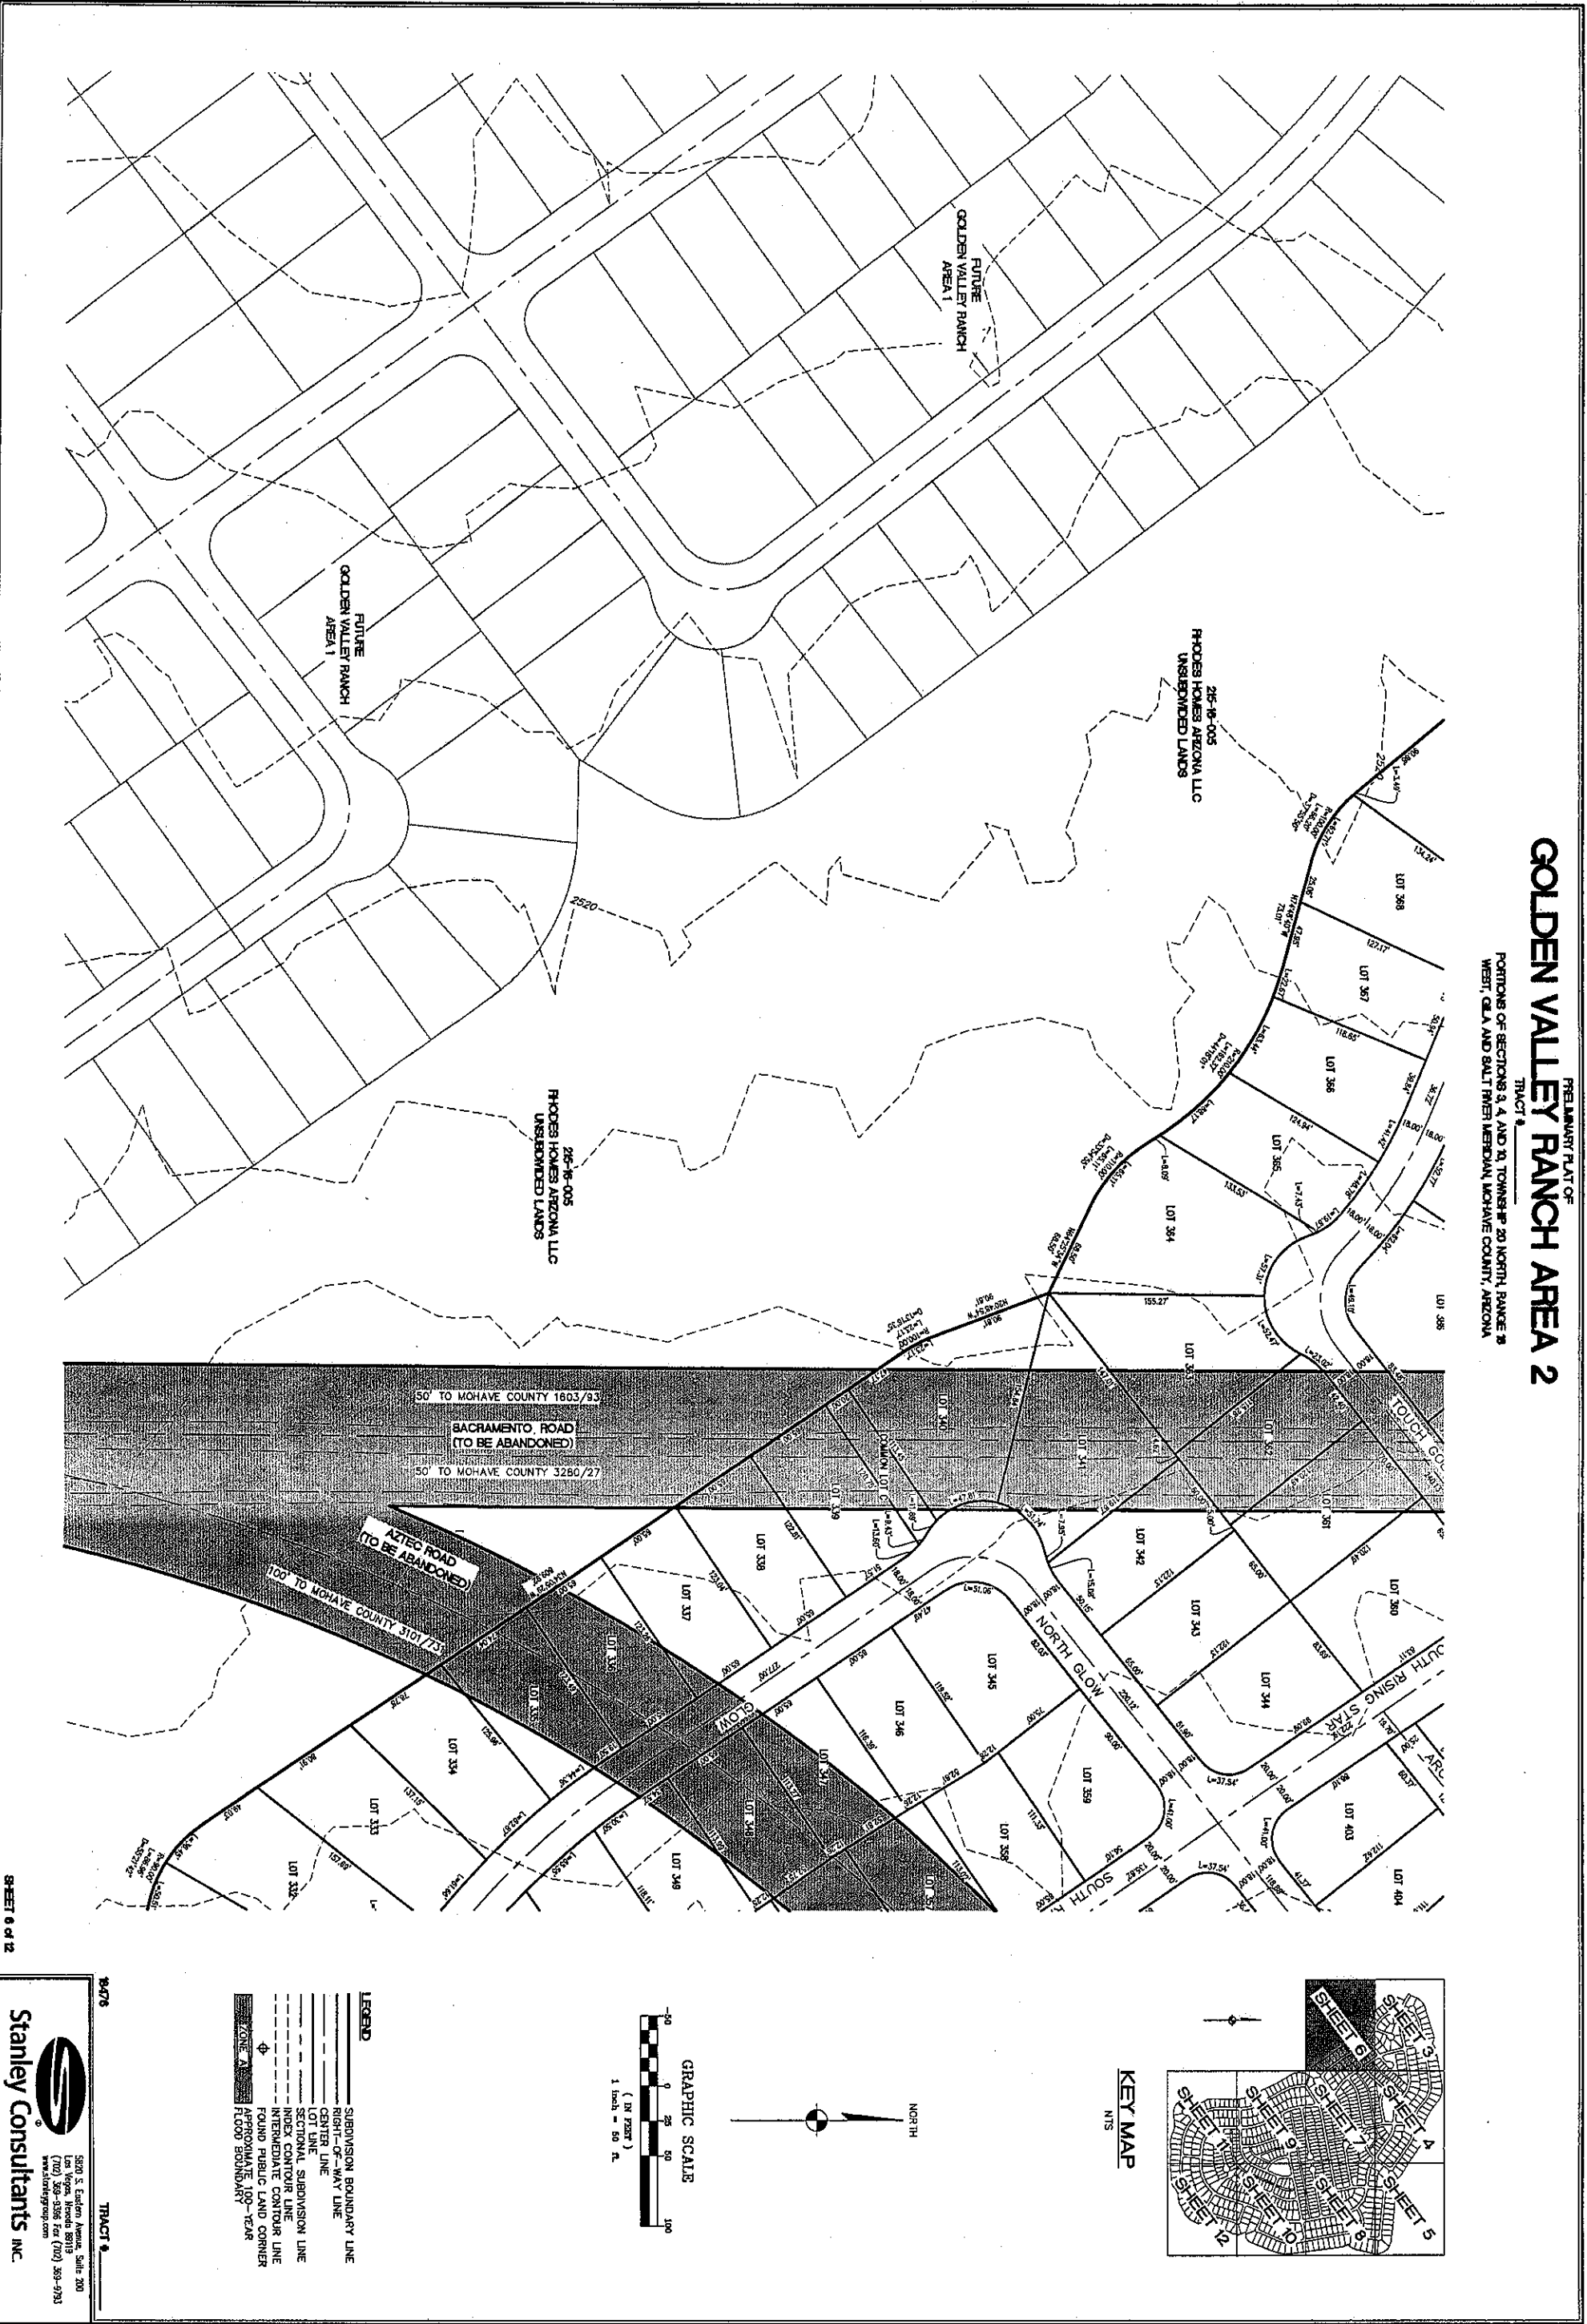


LEGEND

- SUBDIVISION BOUNDARY LINE
- RIGHT-OF-WAY LINE
- CENTER LINE
- LOT LINE
- SECTIONAL SUBDIVISION LINE
- INDEX CONTOUR LINE
- INTERMEDIATE CONTOUR LINE
- FOUND PUBLIC LAND CORNER
- APPROXIMATE 100'-YEAR FLOOD BOUNDARY



GRAPHIC SCALE
 1 inch = 50' ft.

KEY MAP
 NIS

STANLEY CONSULTANTS, INC.
 5800 S. Eastern Avenue, Suite 200
 Las Vegas, Nevada 89119
 (702) 369-3366 Fax (702) 369-5733
 www.stanleygrp.com

 

PORTIONS OF SECTIONS 3, 4, AND 10, TOWNSHIP 20 NORTH, RANGE 18 WEST, GILA AND SALT RIVER MERIDIAN, MOHAVE COUNTY, ARIZONA

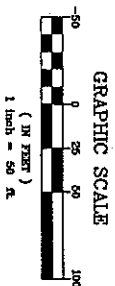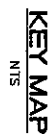


GRAPHIC SCALE

1 inch = 50 ft


SUBDIVISION BOUNDARY LINE
 RIGHT-OF-WAY LINE
 CENTER LINE
 LOT LINE
 SECTIONAL SUBDIVISION LINE
 INDEX CONTOUR LINE
 INTERMEDIATE CONTOUR LINE
 FOUND PUBLIC LAND CORNER
 APPROXIMATE 100- YEAR
 FLOOD BOUNDARY

Stanley Consultants Inc.
5620 S. Eastern Avenue, S.
Las Vegas, Nevada 89119
(702) 369-9386 Fax (702)
www.stanleygroup.com

H:\delaproyect\18476\Golden Valley Plate\Preliminary\Area 02\18476-A2-PP.dwg Feb 08, 2006 - 9:35am


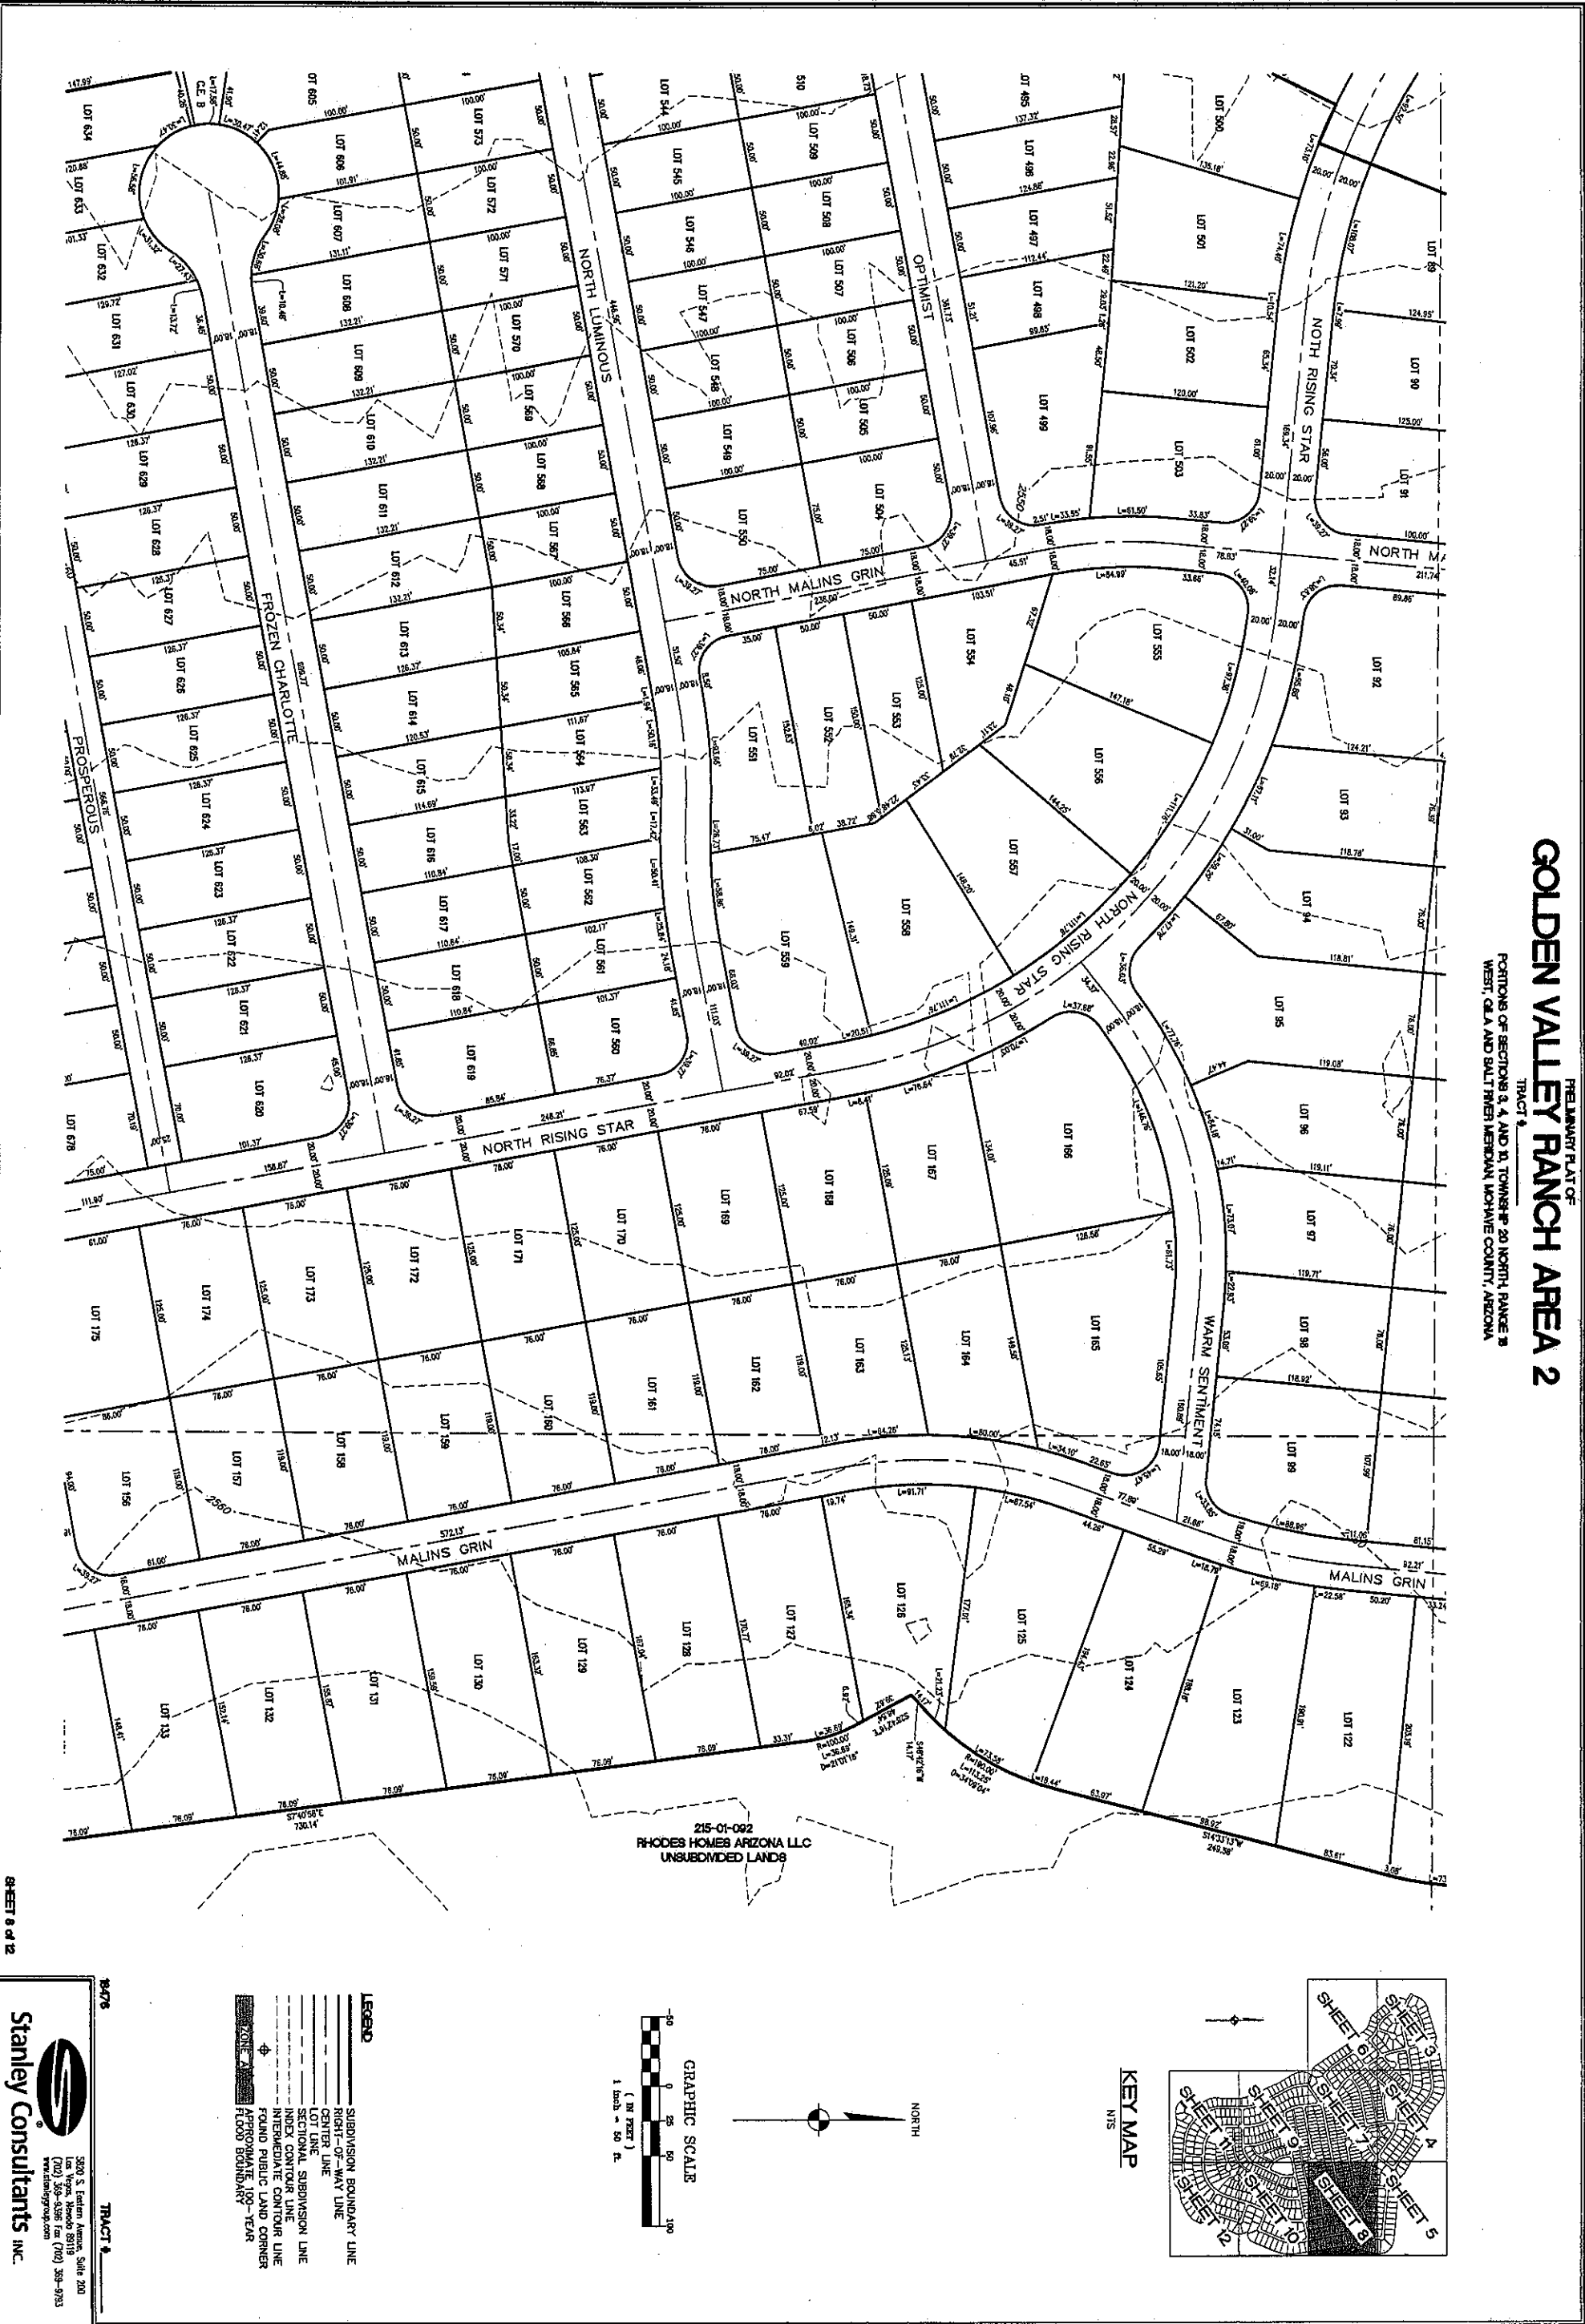


H:\dataproject\18476\Golden Valley Plate\Preliminary\Area 02\18476-A2-PP.dwg Feb 08, 2006 - 9:35am


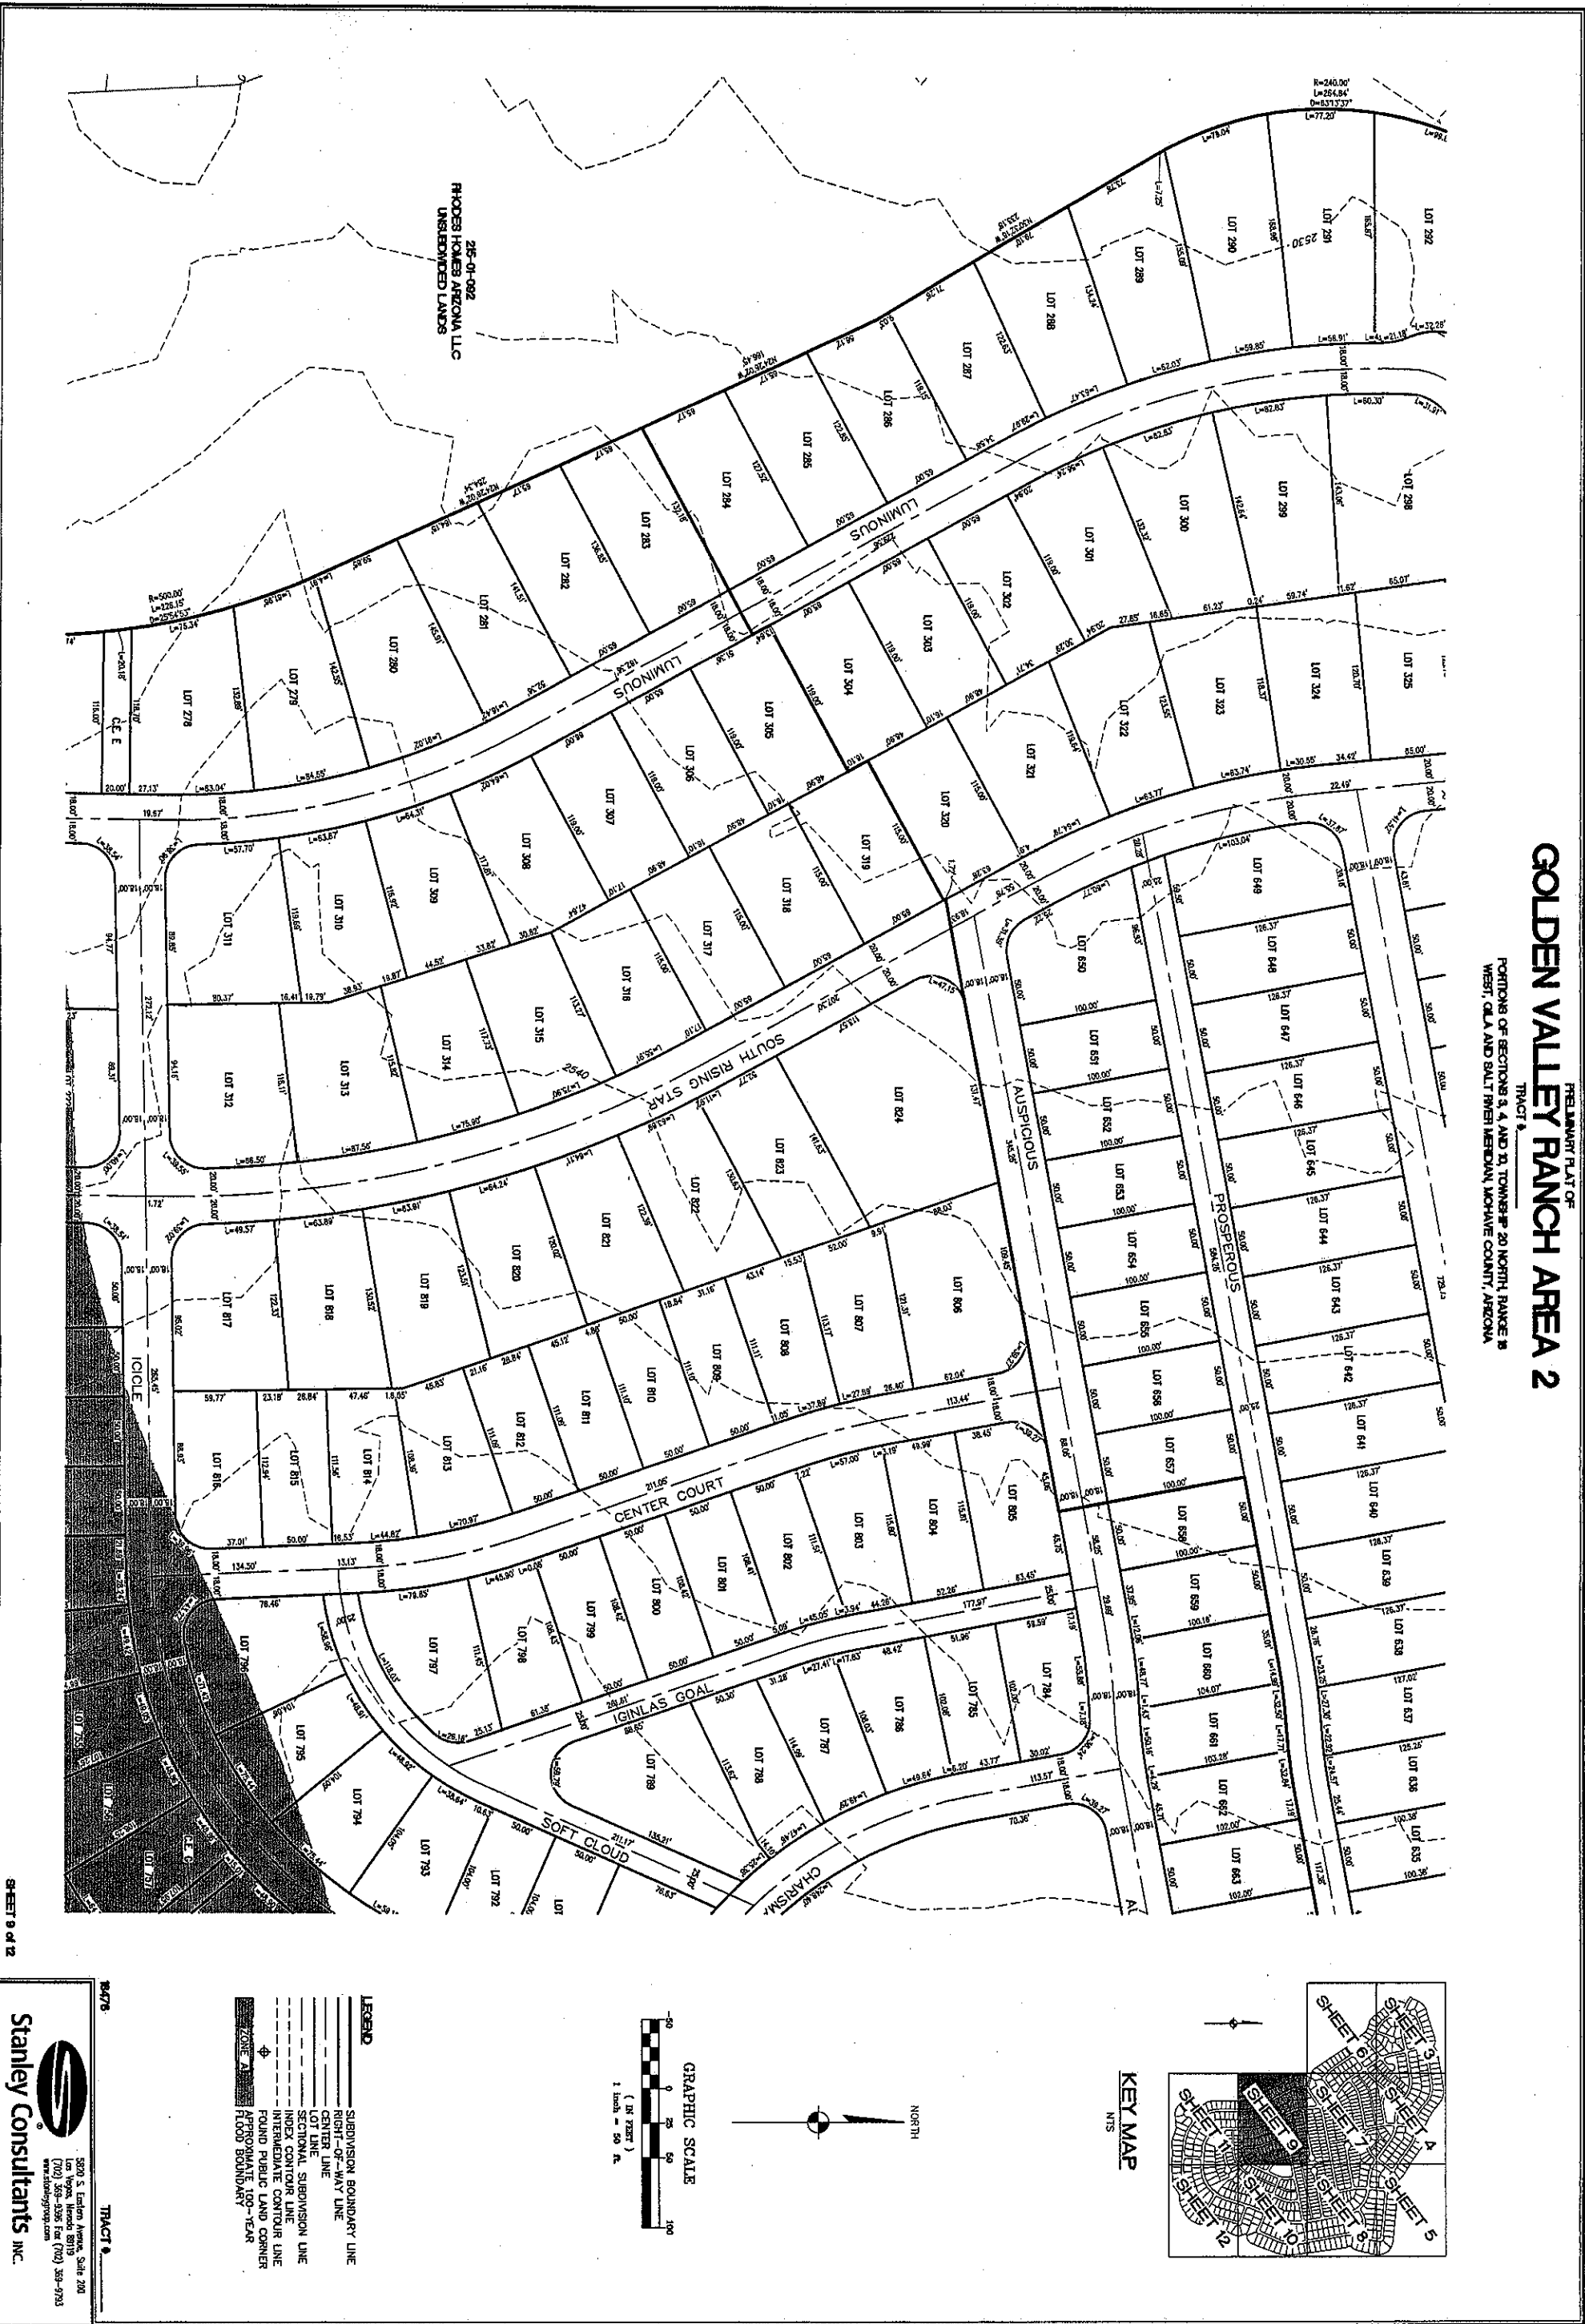


H:\dotoproj\18476\Golden Valley Plate\ Preliminary\Area 02\18476-A2-PP.dwg Feb 08, 2006 -- 9:35am

PRELIMINARY PLAT OF
GOLDEN VALLEY RANCH AREA 2
TRACT 1
PORTIONS OF SECTIONS 3, 4 AND 20, TOWNSHIP 20 NORTH, RANGE 18
WEST, CLARK AND BALT WATERS MEDIAN, MOHAVE COUNTY, ARIZONA

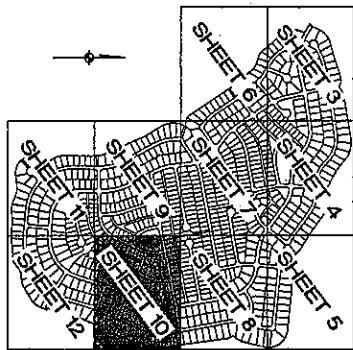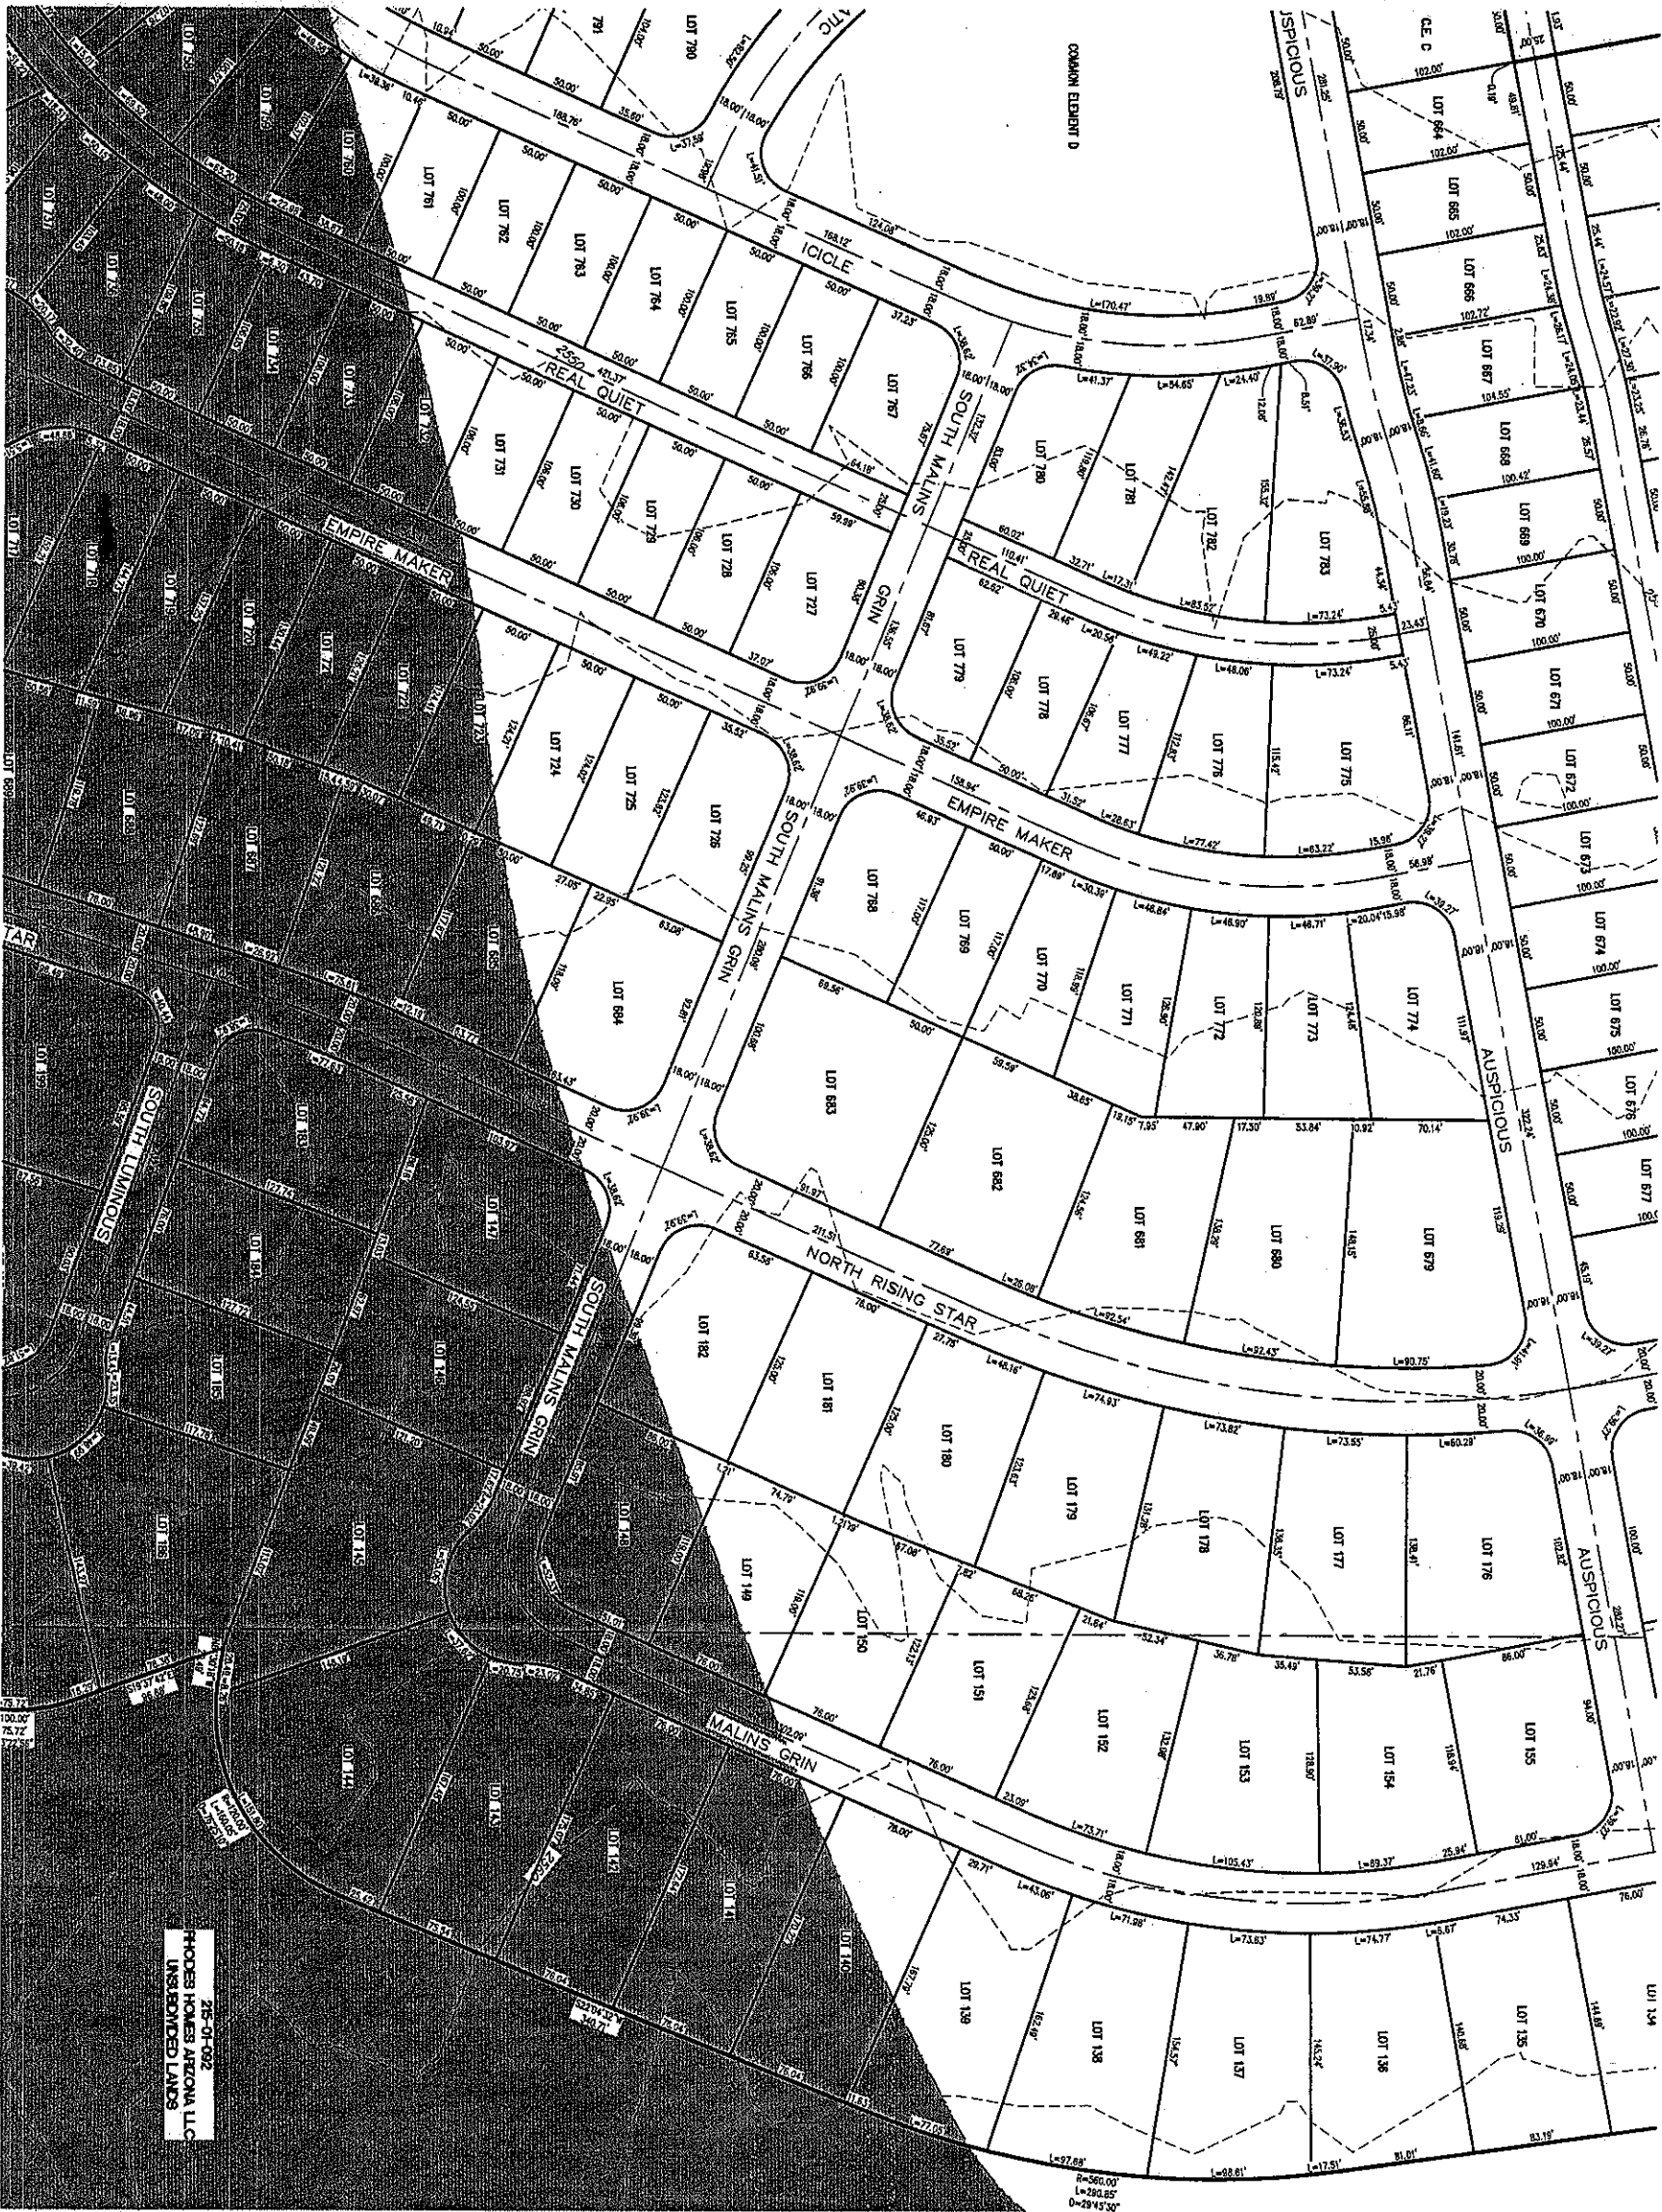


KEY MAP
N.T.S.

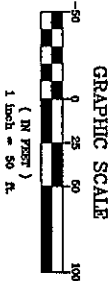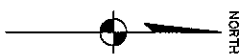



- LEGEND**
- SUBDIVISION BOUNDARY LINE
 - RIGHT-OF-WAY LINE
 - CENTER LINE
 - SECTIONAL SUBDIVISION LINE
 - INDEX CONTOUR LINE
 - INTERMEDIATE CONTOUR LINE
 - ROUND PUBLIC LAND CORNER
 - APPROXIMATE 100-YEAR FLOOD BOUNDARY

Stanley Consultants INC.
3620 S. Eastern Avenue, Suite 200
Phoenix, Arizona 85042
(702) 369-5286 Fax (702) 369-5283
www.stanleygroup.com



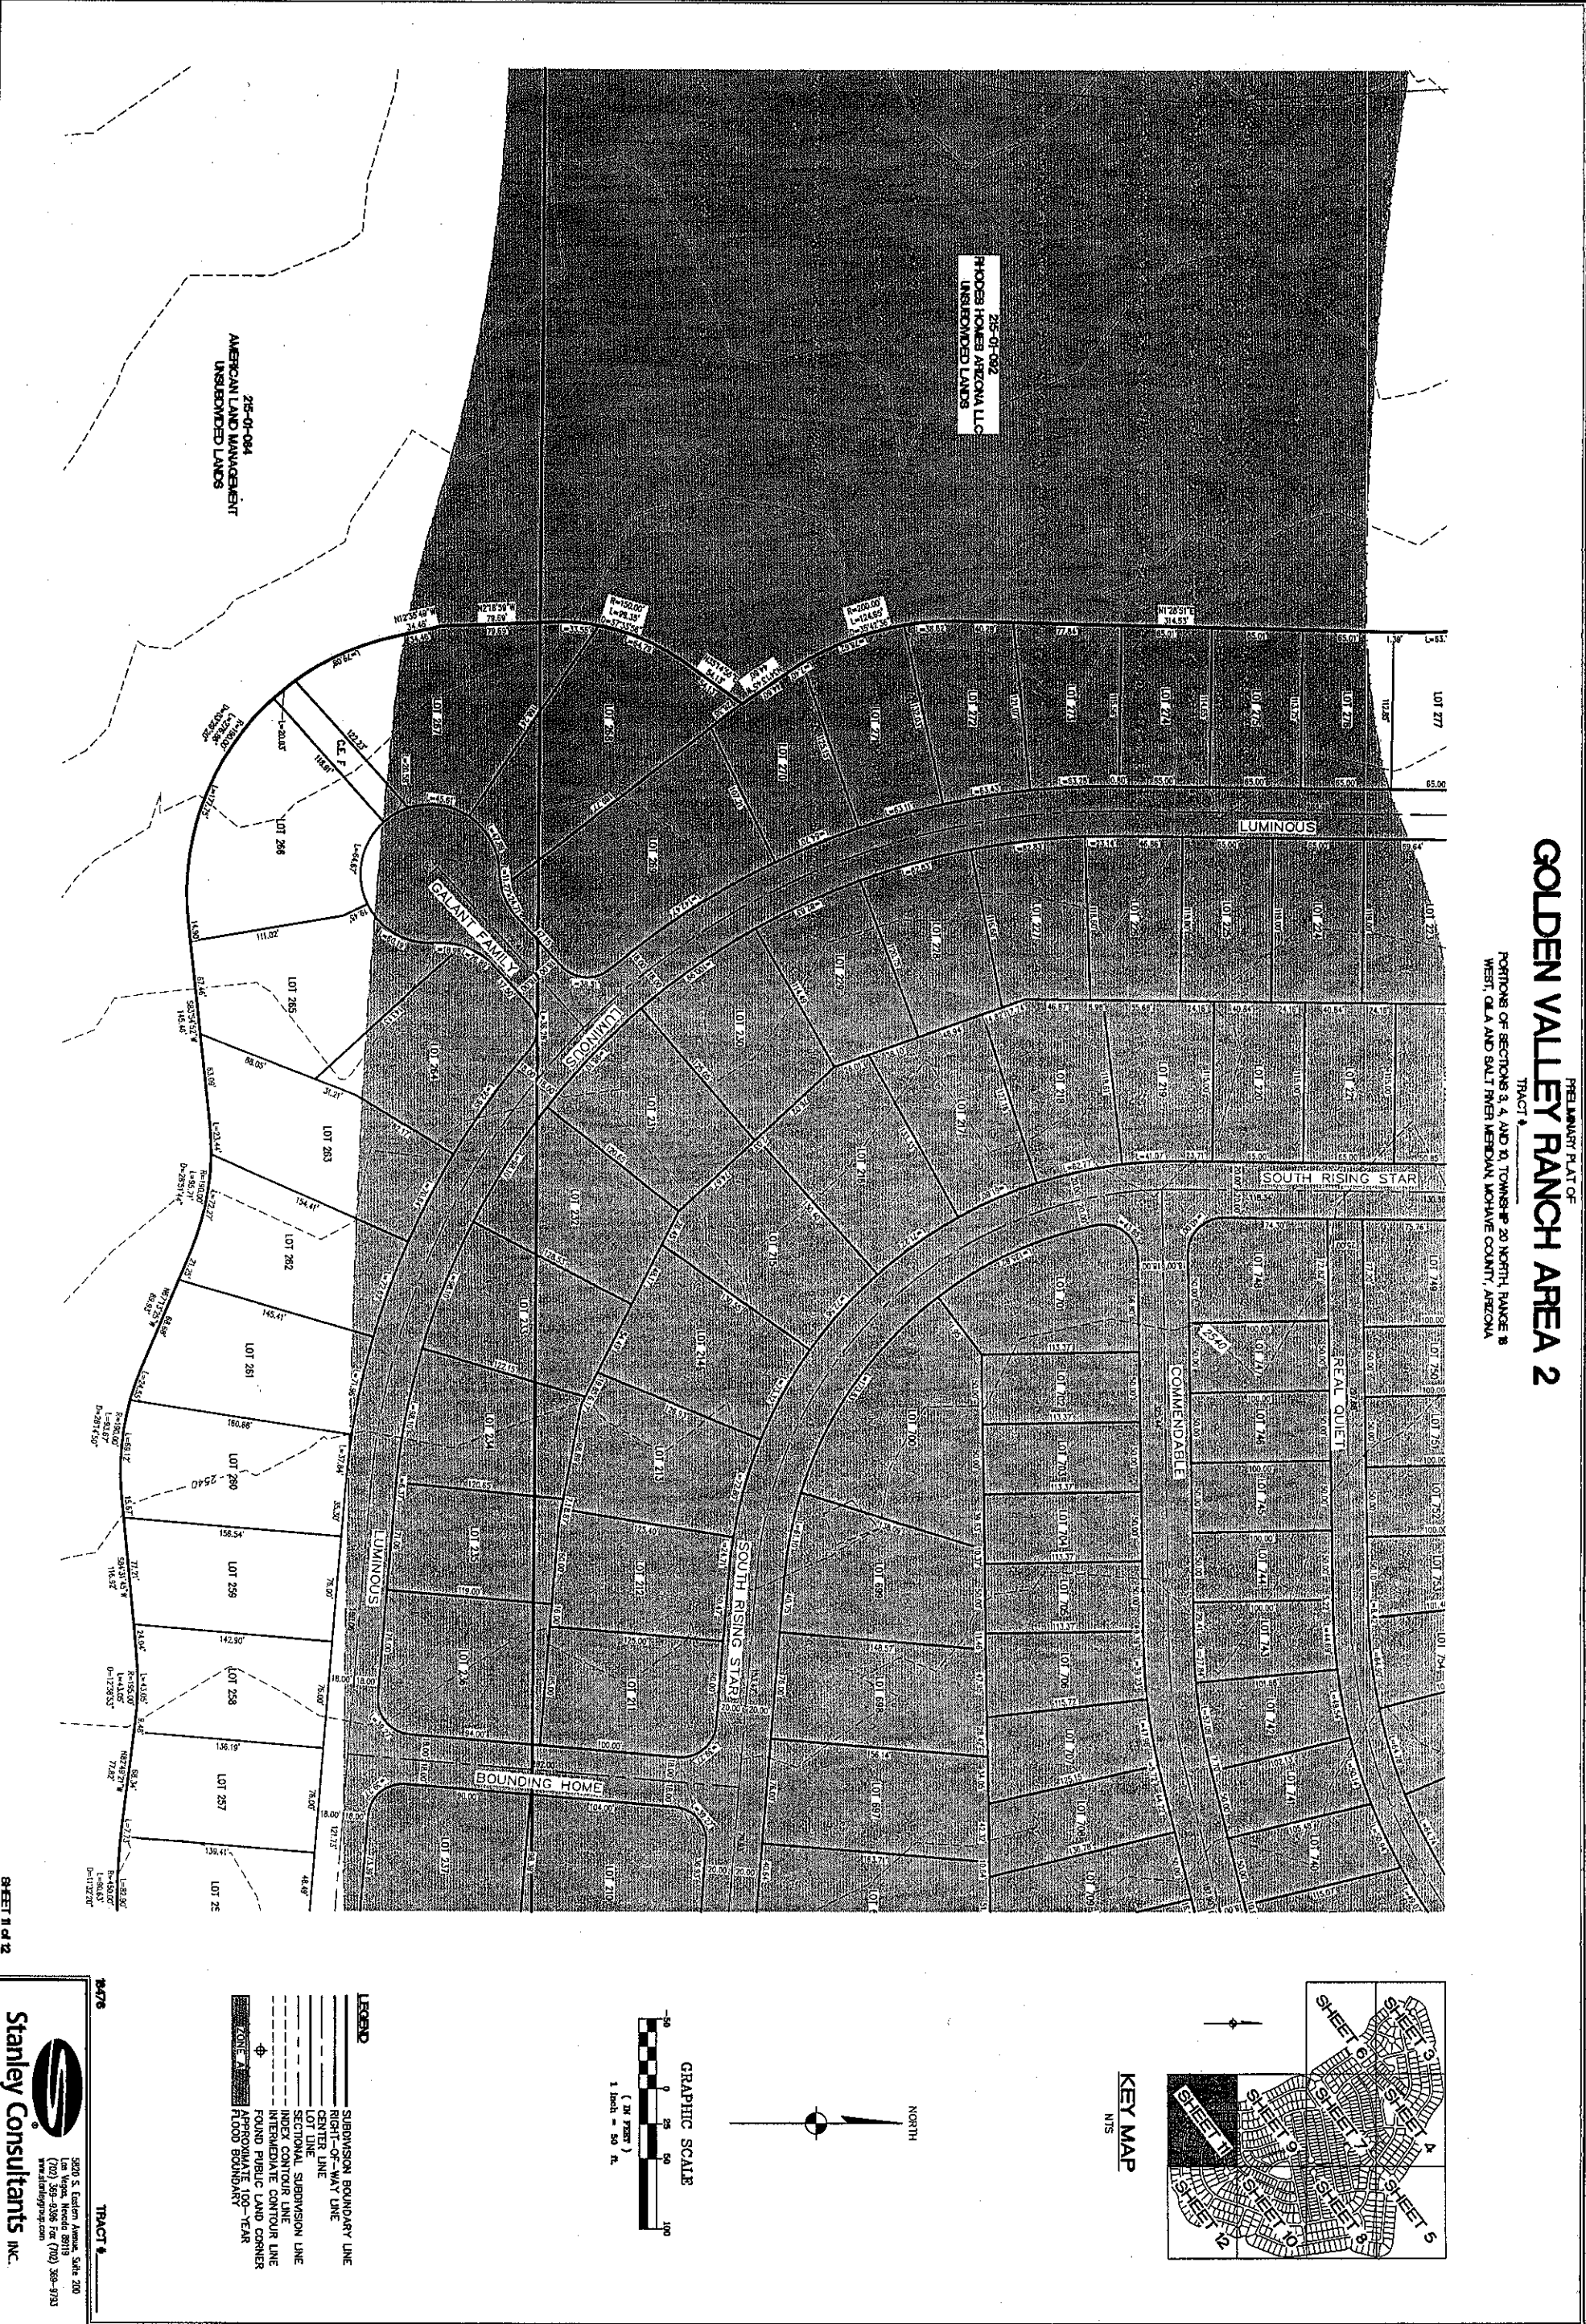

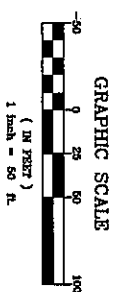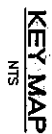


H:\dataproject\18476\Golden Valley Plots\Preliminary\Area 02\18476-A2-PP.dwg Feb 08, 2006 - 9:35am



TRACT # _____
PORTIONS OF SECTIONS 3, 4, AND 10, TOWNSHIP 20 NORTH, RANGE 18
WEST, CLIA AND SALT PINE MERIDIAN, MOHAVE COUNTY, ARIZONA



LEGEND

	SUBDIVISION BOUNDARY LINE
	RIGHT-OF-WAY LINE
	CENTER LINE
	LOT LINE
	SECTIONAL SUBDIVISION LINE
	INDEX CONTOUR LINE
	INTERMEDIATE CONTOUR LINE
	FOUND PUBLIC LAND CORNER
	APPROXIMATE 100-YEAR FLOOD BOUNDARY

Stanley Consultants INC.



3520 S. Eastern Avenue, Suite 200
Los Angeles, Nevada 89119
(702) 369-5388 fax (702) 369-9193
www.stanleycorp.com